


FACULTY BLOCK

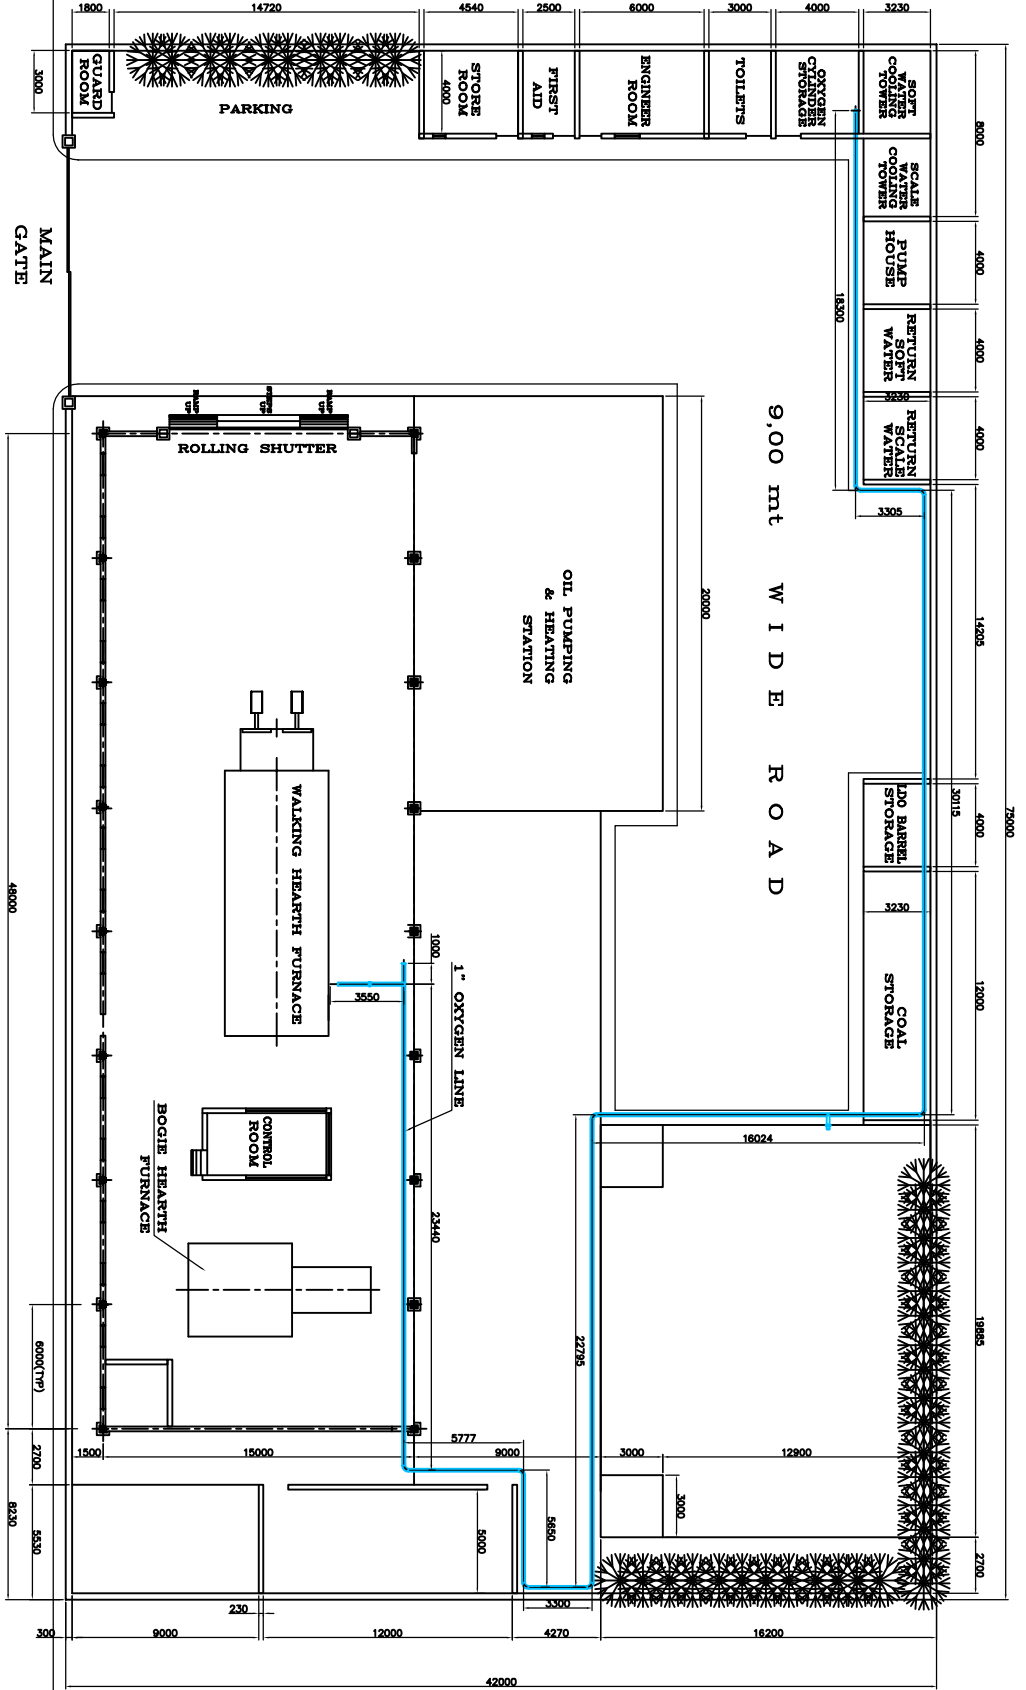

NOTES:

1. ALL DIMENSIONS ARE IN 'MM' UNLESS OTHERWISE SPECIFIED.
2. PIPE LINE LAYOUT ARE AS PER THE PROPOSED ROUTING ACTUAL LAYOUT ARE TO BE AS PER SITE CONDITIONS.
3. SADDLES AND SUPPORTS OF THE PIPELINES WILL BE ON THE SHOP STRUCTURE AND ON THE WALLS

FOR TENDERING PURPOSE ONLY

REV	DATE	DESCRIPTION	SIGNATURE
0	26.12.2006		

PROJECT MANAGEMENT CELL

JIND/GEF PROJECT (STEEL)  
 MINISTRY OF STEEL, GOVERNMENT OF INDIA  
 301-306, AURORABINDO PLACE, KHAJZ KHAS, NEW DELHI-110016, INDIA

DR/AMN	DATE	UNIT	APPROVED	SCALE
DR/AMN	23.12.2006	TERRAC HARDWARE CENTER		1:125
DESIGNED	23.12.2006	MANDI GOVINDGARH		
CHECKED	26.12.2006	LAYOUT OF OXYGEN PIPE LINES		
	26.12.2006	AT TERRAC		